



1



2



3





1



2



3





PLAYGROUND

BASKETBALL COURT


BUILDING

This Plan Must Be Approved
By Landscape Structures Inc.

QTY. POST/ARCH LENGTHS

- 1 A Steel Post w/2 and 0 Attachments
- 1 B Steel Post w/2 and 1T Attachments
- 1 C Steel Post w/2 and 2 Attachments

PARKING >

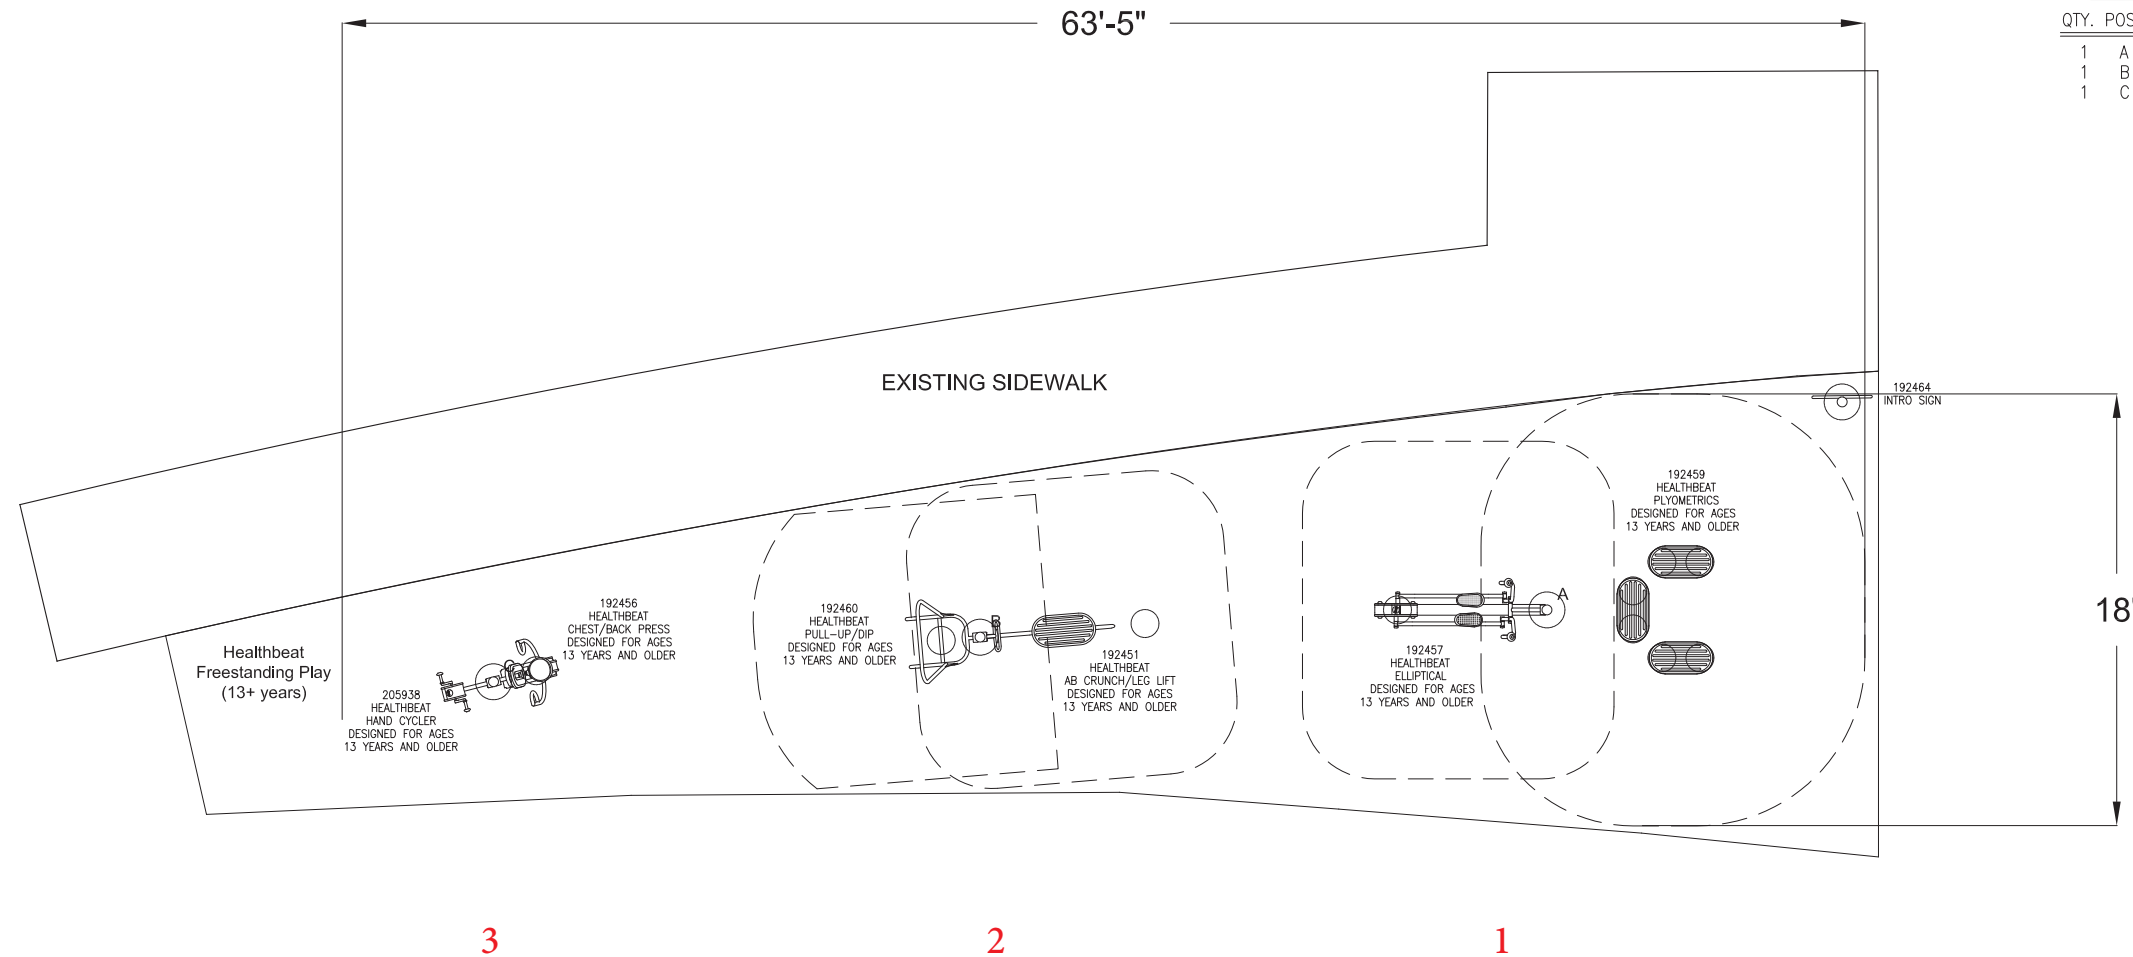

THIS LAYOUT INCLUDES FITNESS EQUIPMENT FOR USERS AGES 13 AND OLDER. IT IS THE MANUFACTURER'S OPINION AND INTENT THAT THE USE AND LAYOUT OF THESE COMPONENTS CONFORM WITH THE AMERICAN SOCIETY FOR TESTING AND MATERIALS (ASTM) STANDARD, ASTM F3101.

THIS PLAY AREA & PLAY EQUIPMENT IS DESIGNED FOR AGES 13 + YEARS UNLESS OTHERWISE NOTED ON PLAN.

THIS CONCEPTUAL PLAN WAS BASED ON INFORMATION AVAILABLE TO US. PRIOR TO CONSTRUCTION, DETAILED SITE INFORMATION INCLUDING SITE DIMENSIONS, TOPOGRAPHY, EXISTING UTILITIES, SOIL CONDITIONS, AND DRAINAGE SOLUTIONS SHOULD BE OBTAINED, EVALUATED, & UTILIZED IN THE FINAL DESIGN. PLEASE VERIFY ALL DIMENSIONS OF PLAY AREA, SIZE, ORIENTATION, AND LOCATION OF ALL EXISTING UTILITIES, EQUIPMENT, AND SITE FURNISHINGS PRIOR TO ORDERING. SLIDES SHOULD NOT FACE THE HOT AFTERNOON SUN.

CHOOSE A PROTECTIVE SURFACING MATERIAL THAT HAS A CRITICAL HEIGHT VALUE TO MEET THE MAXIMUM FALL HEIGHT FOR THE EQUIPMENT (REF. ASTM F1487 STANDARD CONSUMER SAFETY PERFORMANCE SPECIFICATION FOR PLAYGROUND EQUIPMENT FOR PUBLIC USE, SECTION 8 CURRENT REVISION). THE SUBSURFACE MUST BE WELL DRAINED. IF THE SOIL DOES NOT DRAIN NATURALLY IT MUST BE TILED OR SLOPED 1/8" TO 1/4" PER FOOT TO A STORM SEWER OR A "FRENCH DRAIN".

IT IS THE MANUFACTURER'S OPINION AND INTENT THAT THE LAYOUT OF THESE COMPONENTS CONFORM WITH THE U.S. CONSUMER PRODUCT SAFETY COMMISSION'S (CPSC) "HANDBOOK FOR PUBLIC PLAYGROUND SAFETY".

DESIGNED BY:


JFW

COPYRIGHT: 8.8.2017
LANDSCAPE STRUCTURES, INC.
601 7th STREET SOUTH - P.O. BOX 198
DELANO, MINNESOTA 55328
PH: 1-800-328-0035 FAX: 1-763-972-6091

Date	Previous Drawing #	Initials

TOTAL ELEVATED PLAY COMPONENTS	NA	REQUIRED	NA
TOTAL ELEVATED COMPONENTS ACCESSIBLE BY RAMP	NA	REQUIRED	NA
TOTAL ELEVATED COMPONENTS ACCESSIBLE BY TRANSFER	NA	REQUIRED	NA
TOTAL ACCESSIBLE GROUND LEVEL COMPONENTS SHOWN	NA	REQUIRED	NA
TOTAL DIFFERENT TYPES OF GROUND LEVEL COMPONENTS	NA	REQUIRED	NA

SCALE IN FEET: 1/8"=1'-0"

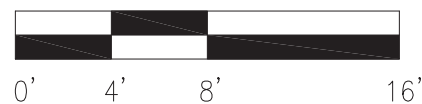

Guy Mason HealthBeat Fitness

Washington, DC

Sparks @ Play

Sean Briggs

SYSTEM TYPE:
HelathBeat

DRAWING #:
Guy Mason Healthbeat -1-1

